




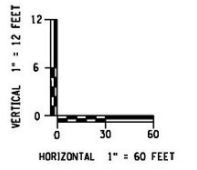

GRID NORTH

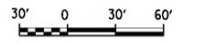

BROWNVILLE BRIDGE REPLACEMENT STUDY ALTERNATIVE F

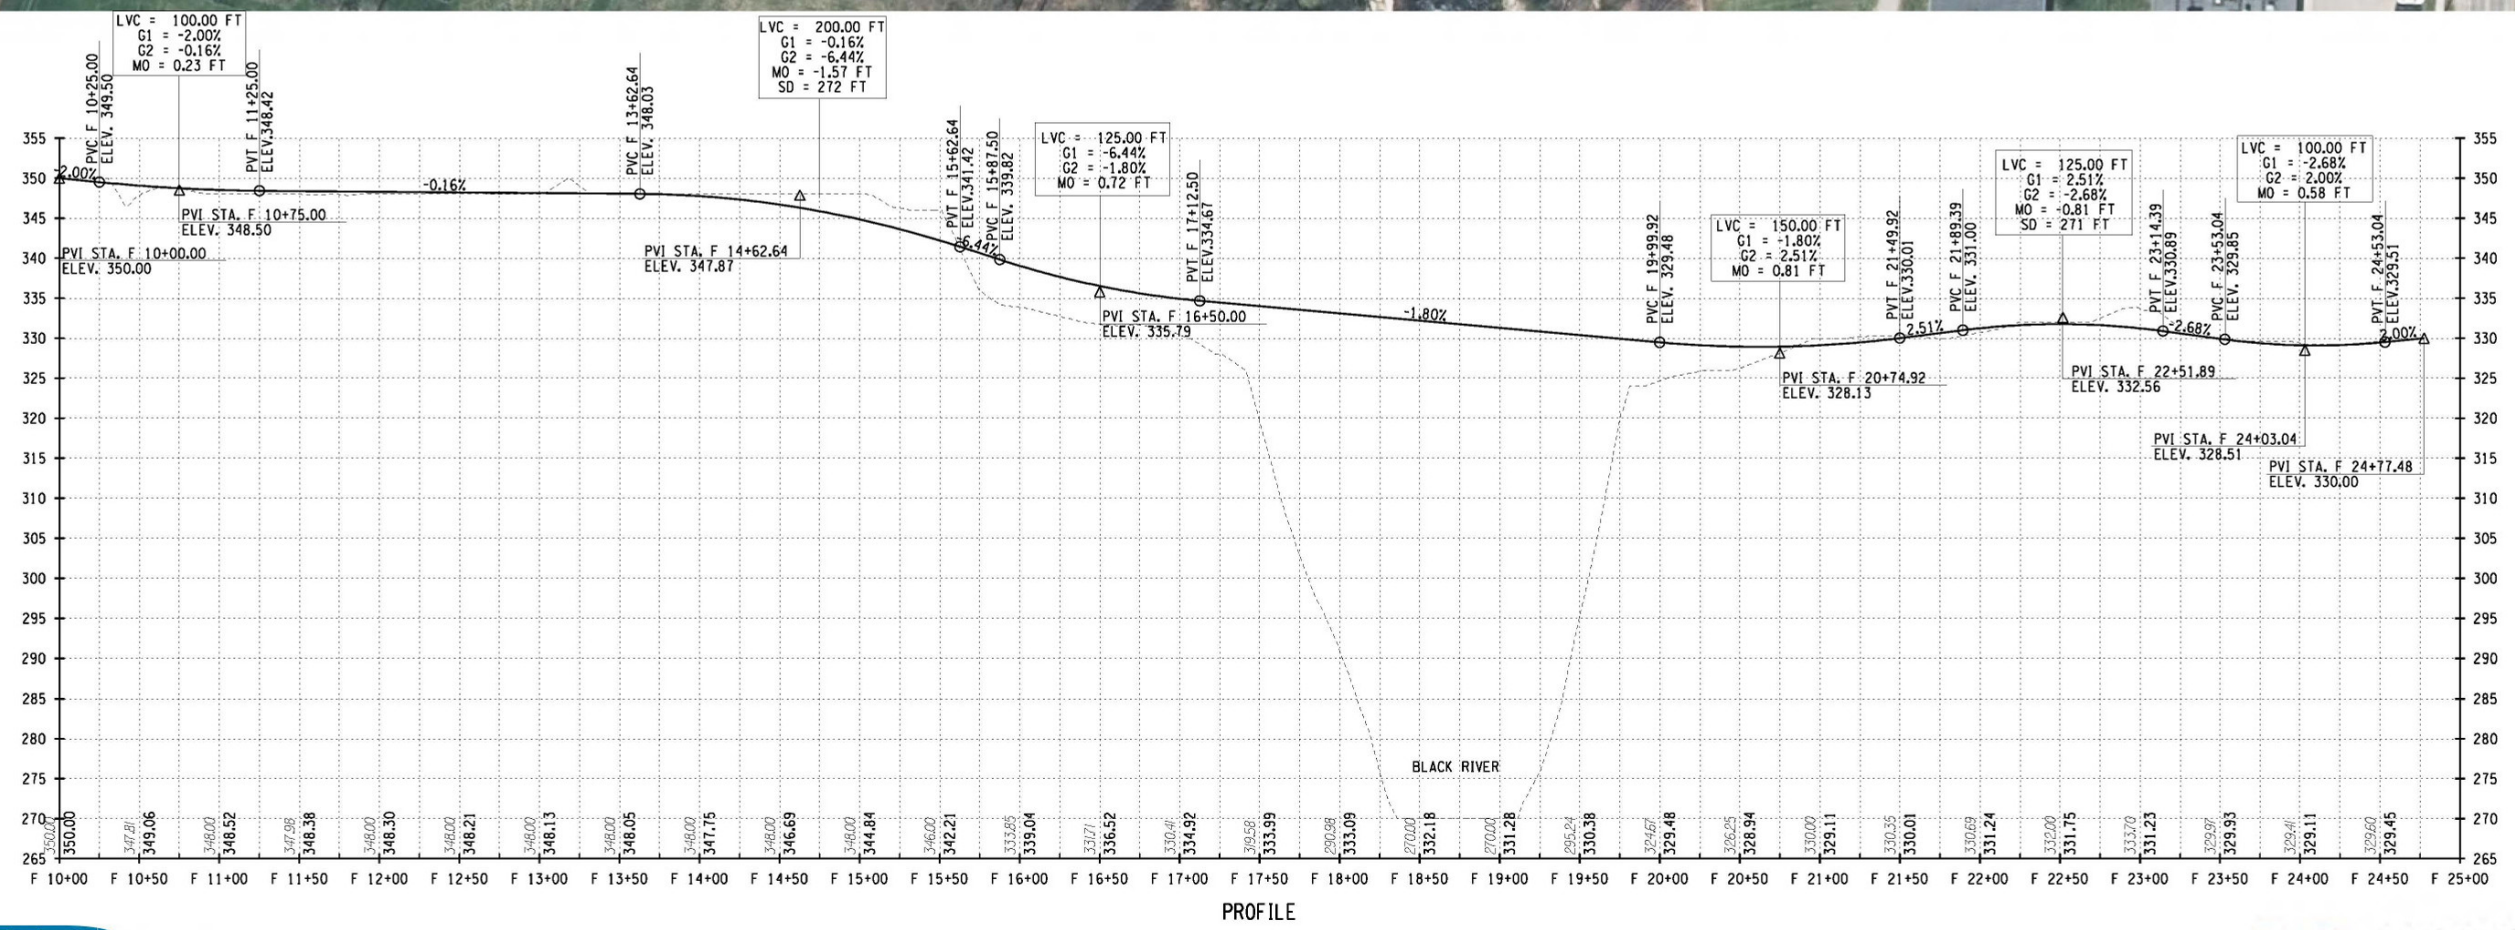